
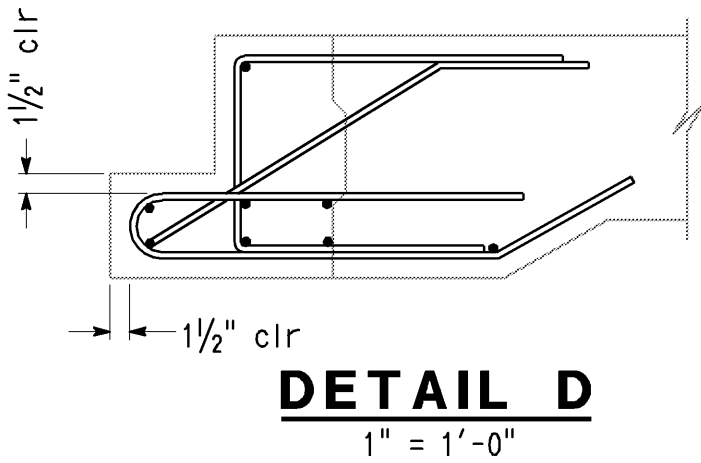
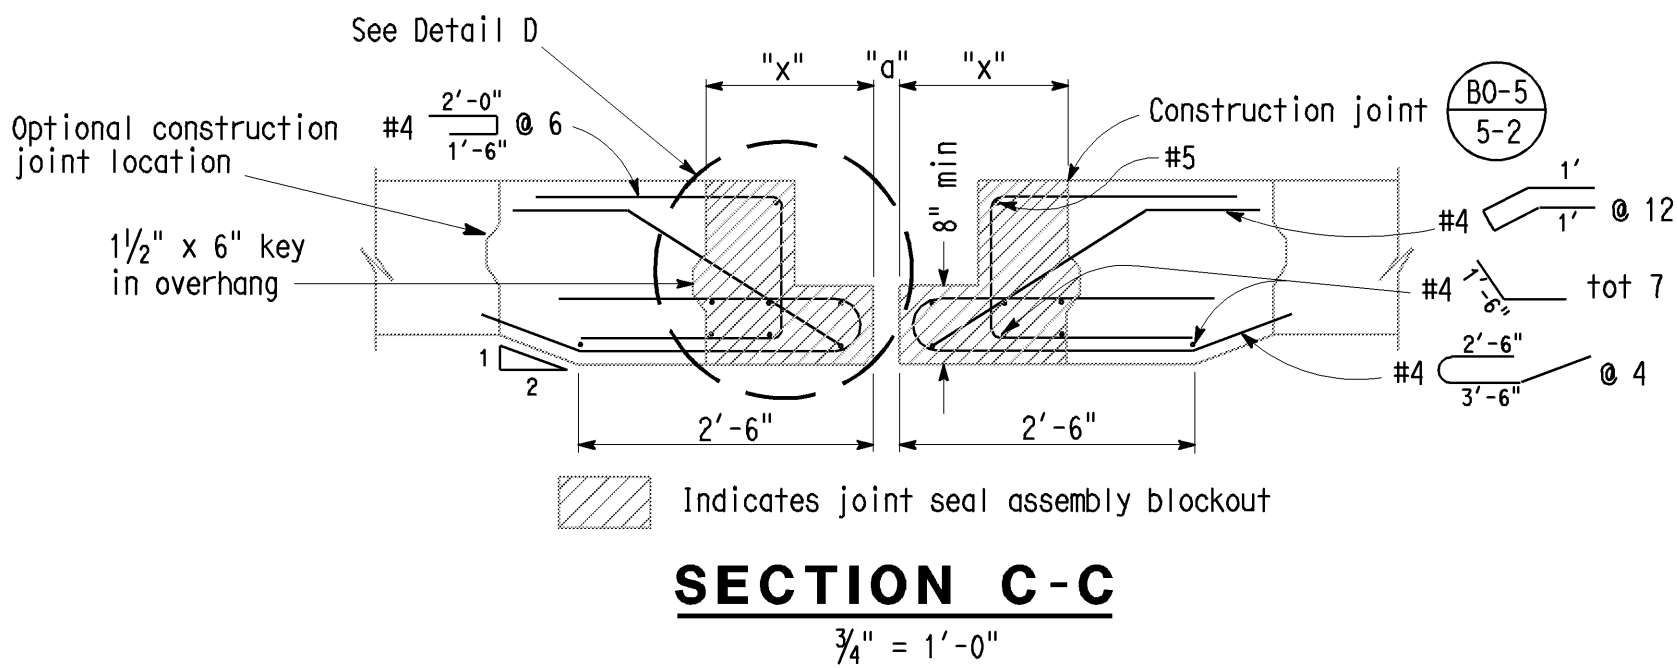
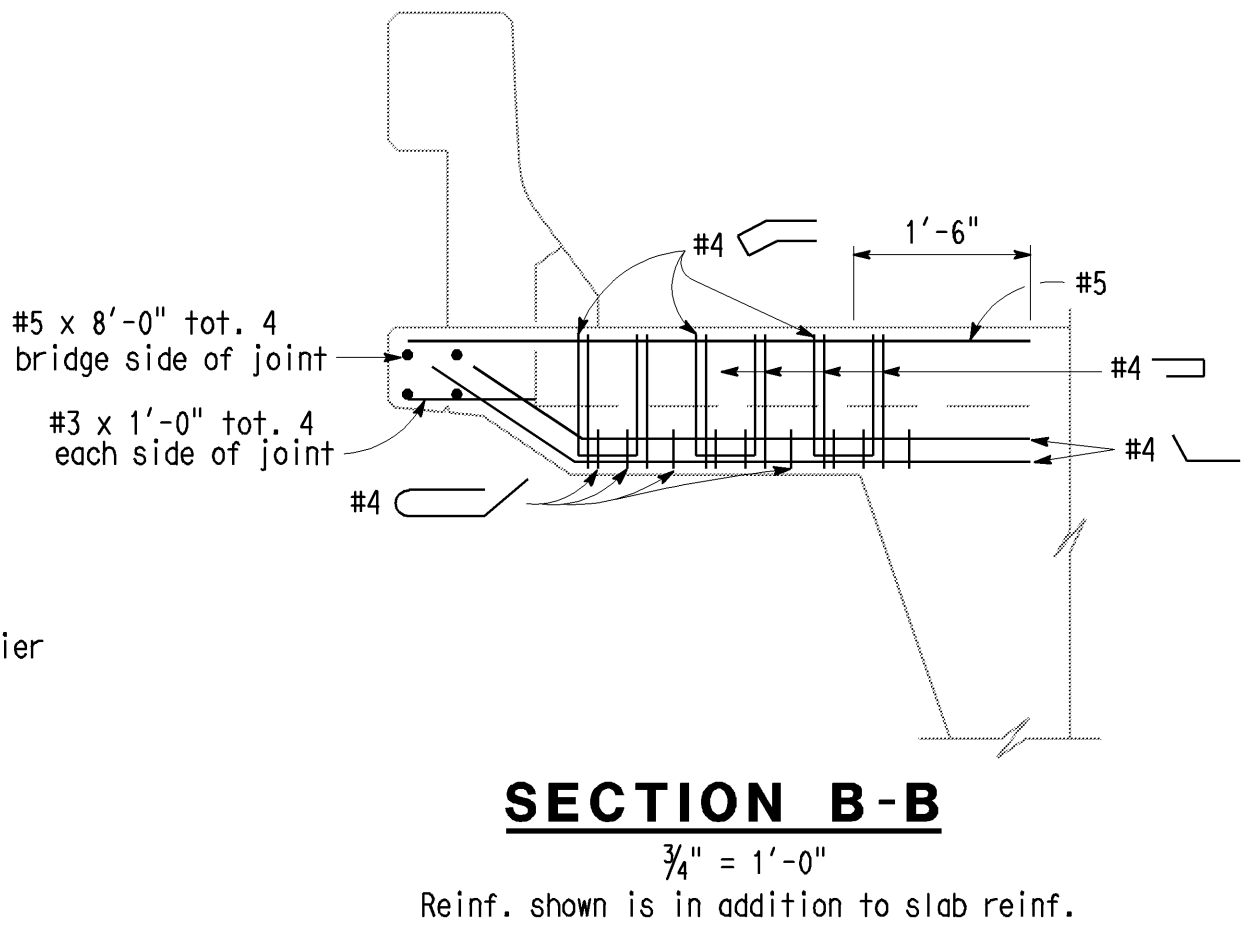


JOINT INFORMATION		"a" DIMENSIONS			
LOCATION	MOVEMENT RATING (M.R.)	SKIEW	WINTER	SPRING & FALL	SUMMER

Note: For details not shown, see Bridge Plans

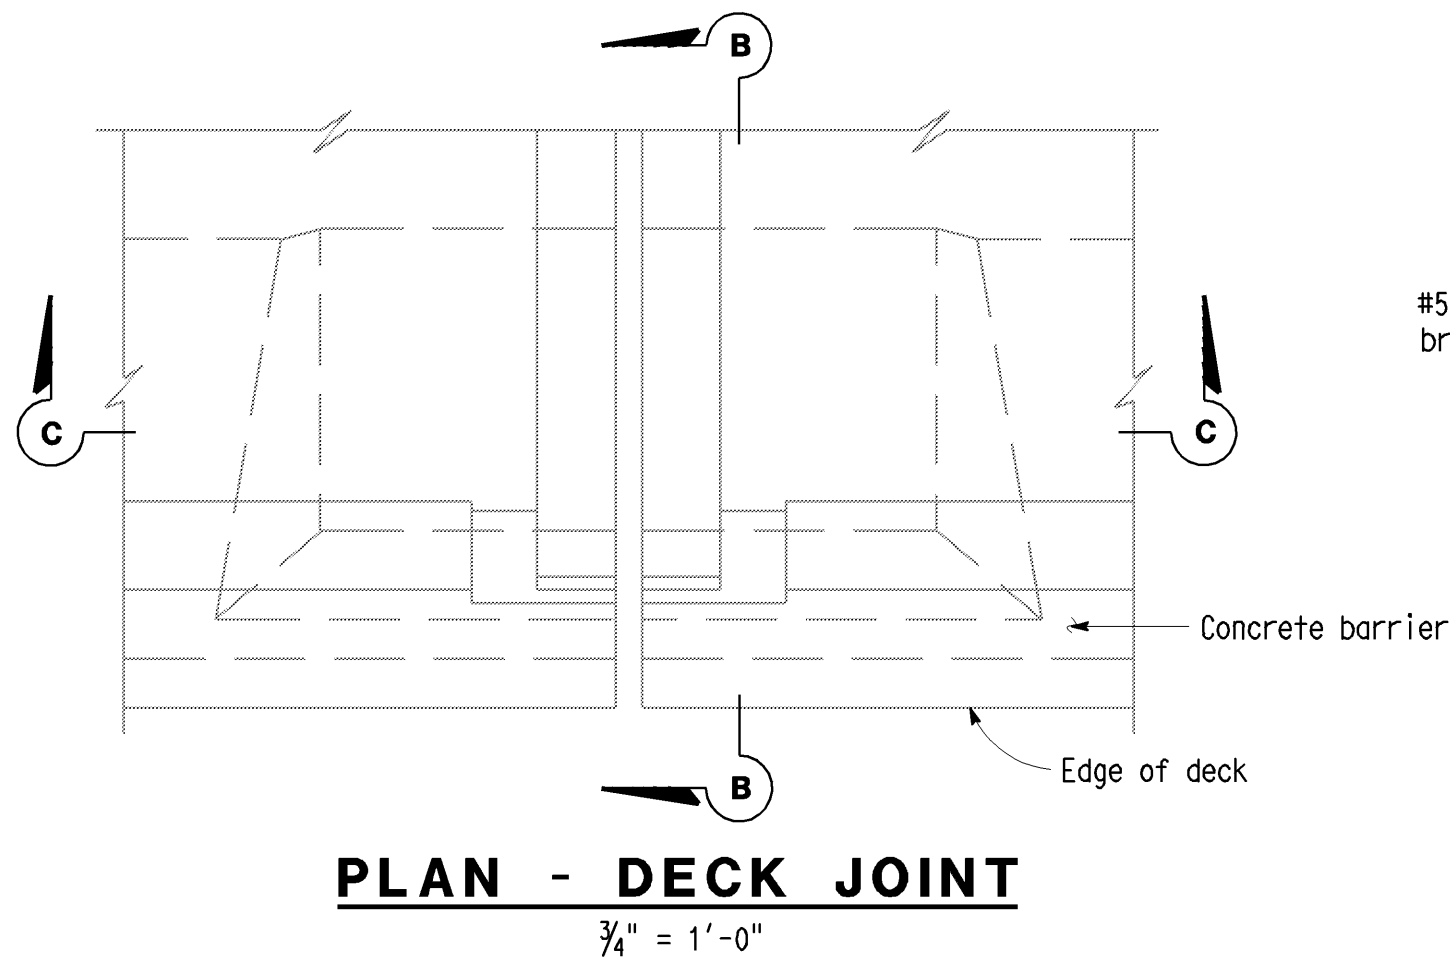

STANDARD DRAWING		
FILE NO. xs8-020e	APPROVED BY T. DELIS RESPONSIBLE TECHNICAL SPECIALIST	RELEASED BY ROBERTO LACALLE RESPONSIBLE OFFICE CHIEF
APPROVAL DATE 5-8-08	RELEASE DATE 5-8-08	

DS OSD 2147A (ENGLISH STANDARD DRAWING "XS" BORDER REV. 01/11/08)

ORIGINAL SCALE IN INCHES
FOR REDUCED PLANS

STATE OF
CALIFORNIA
DEPARTMENT OF TRANSPORTATION

DIVISION OF
ENGINEERING SERVICES

BRIDGE NO.
POST MILE

JOINT SEAL - HINGE DETAILS
MOVEMENT RATING GREATER THAN 4"

CU
EA

DISREGARD PRINTS BEARING
EARLIER REVISION DATES

REVISION DATES (PRELIMINARY STAGE ONLY)

SHEET OF

xs8-020e.dwg